



LEGEND

36" COLORSOURCE V SPOT DIRECT MODE (8CH)  
50" COLORSOURCE V SPOT DIRECT MODE (8CH)

CHAUVET COLORBAND T3BT 13CH MODE

CLAY PAKY MINI-B EXTENDED RGBW 16B (29)

HIGH END HQ-100 HAZER

BOOM BASE

MSB MULTIVERSE SHOW BABY

UNIV PATHPORT UNO NODE

UNIV UNIV UNIV UNIV UNIV PATHPORT QUATRO NODE

KEY

ROO — COLOR  
1 — TEMPLATE  
1 — UNIT NUMBER  
1 — CHANNEL  
1/1 — ADDRESS

DISCLAIMER

THIS DRAWING REPRESENTS VISUAL CONCEPTS AND CONSTRUCTION SUGGESTIONS ONLY. THE DESIGNER IS NOT QUALIFIED TO DETERMINE THE STRUCTURAL APPROPRIATENESS OF THIS DESIGN AND WILL NOT ASSUME RESPONSIBILITY FOR IMPROPER ENGINEERING, CONSTRUCTION, OR HANDLING. ALL MATERIALS, FINISHES, AND CONSTRUCTION MUST COMPLY WITH FIRE AND SAFETY CODES AS APPLICABLE.

NOTES



EXACT PLACEMENT OF ALL DECK FIXTURES & BOOMS TO BE CONFIRMED ON SITE BY DESIGNER

ALL TRIM HEIGHTS TO BE CONFIRMED ON SITE BY DESIGNER

TICK MARKS ON LIGHTING POSITIONS INDICATE 18" SPACING

ALL MOVING LIGHTS HUNG SCREEN FACING DOWNSTAGE/DATA CONNECTIONS FACING UPSTAGE

C/C DENOTES COMPANY PROVIDED COLOR

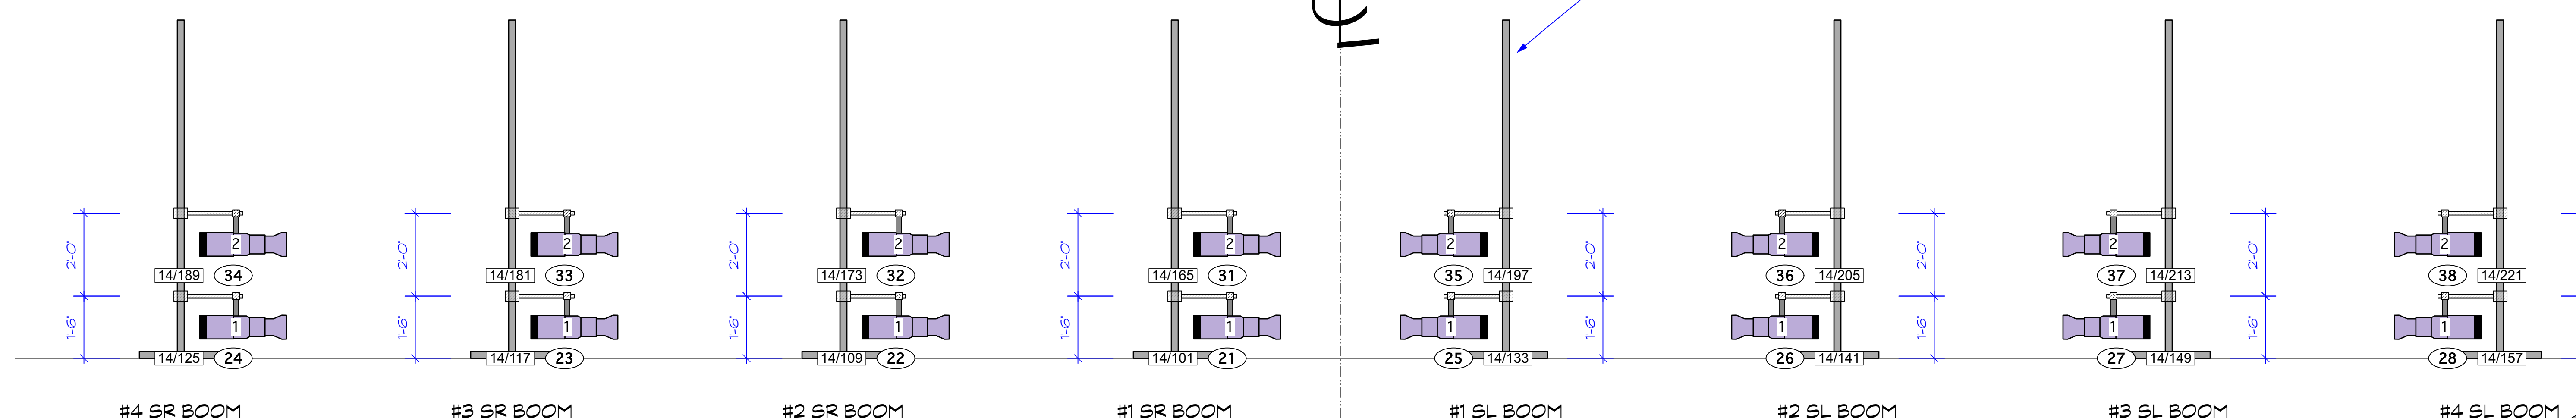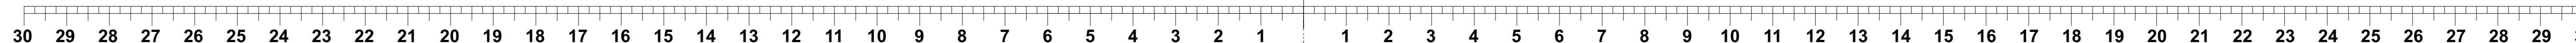

2023 REP PLOT v1

NICK PUPILLO  
ARTISTIC DIRECTOR

DAWN STANISLAW  
EXECUTIVE DIRECTOR

DRAWN: DG APPROVED: DG

REVISION: AS HUNG DATE: 2/14/23

SCALE: 1/2" = 1' PLATE: 2 OF 2